

TEL: 977-4257667 4262518 FAX: 977-1-4257668 AFS: VNKTYOYX caanais@caanepal.gov.np	NEPAL AERONAUTICAL INFORMATION MANAGEMENT DEPARTMENT CIVIL AVIATION AUTHORITY OF NEPAL BABARMAHAL KATHMANDU	AIRAC AIP AMENDMENT 03/21 11 March 2021
---	---	---

EFFECTIVE DATE : 22 APRIL, 2021

1. Contents

1.1 Change in following aerodrome data of Tribhuvan International Airport (VNKT).

a) RWY Physical Characteristic

- RWY Dimensions
- CWY Dimensions
- Strip Dimensions
- THR Coordinates, RWY Coordinates
- THR Elevation

b) Declared Distances

- TORA
- TODA
- ASDA
- LDA

c) Approach and RWY Lighting

- RWY Centerline LGT Length
- RWY edge LGT Length

2. On 22 April 2021, remove and insert following pages.

Remove the following pages:		Insert the following pages:	
GENERAL (GEN)			
GEN 0.4-4	3 DECEMBER 2020	GEN 0.4-3	22 APRIL 2021
VNKT AD			
VNKT AD 2-10	5 NOVEMBER 2020	VNKT AD 2-10	22 APRIL 2021
VNKT AD 2-17	5 NOVEMBER 2020	VNKT AD 2-17	22 APRIL 2021
VNKT AD 2-21	5 NOVEMBER 2020	VNKT AD 2-21	22 APRIL 2021

PART 3 – AERODROMES (AD)		VNKT AD 2 – 21	22 APRIL 2021
AD 0	AD 0.6 – 1	30 JUNE 2020	VNKT AD 2 – 22 10 SEPTEMBER 2020
	AD 0.6 – 2	01 JULY2018	VNKT AD 2 – 23 30 JUNE 2020
	AD 0.6 – 3	30 APRIL 2019	VNKT AD 2 – 24 30 JUNE 2020
	AD 0.6 – 4	01 JULY2018	VNKT AD 2 – 25 30 JUNE 2020
	AD 0.6 – 5	30 APRIL 2019	VNKT AD 2 – 26 30 JUNE 2020
	AD 0.6 – 6	01 JULY2018	VNKT AD 2 – 27 30 JUNE 2020
	AD 0.6 – 7	30 APRIL 2019	VNKT AD 2 – 28 30 JUNE 2020
AD 1	AD 1.1 – 1	30 JUNE 2020	VNKT AD 2 – 29 30 JUNE 2020
	AD 1.1 – 2	30 APRIL 2019	VNKT AD 2 – 30 30 JUNE2020
	AD 1.1 – 3	01 JULY2018	VNKT AD 2 – 31 30 JUNE 2020
	AD 1.1 – 4	01 JULY2018	VNKT AD 2 – 32 30 JUNE 2020
	AD 1.2 – 1	30 JUNE 2020	VNKT AD 2 – 33 30 JUNE 2020
	AD 1.3 – 1	30 JUNE 2020	VNKT AD 2 – 34 30 JUNE 2020
	AD 1.3 – 2	30 JUNE 2020	VNKT AD 2 – 35 30 JUNE 2020
	AD 1.3 – 3	30 JUNE 2020	VNKT AD 2 – 36 30 JUNE 2020
	AD 1.4 – 1	01 JULY2018	VNKT AD 2 – 37 30 JUNE 2020
	AD 1.5 – 1	5 NOVEMBER 2020	VNKT AD 2 – 38 30 JUNE 2020
VNKT AD 2			VNKT AD 2 – 39 30 JUNE 2020
	VNKT AD 2 – 1	5 NOVEMBER 2020	VNKT AD 2 – 40 30 JUNE 2020
	VNKT AD 2 – 2	30 JUNE 2020	VNKT AD 2 – 41 30 JUNE 2020
	VNKT AD 2 – 3	3 DECEMBER 2020	VNKT AD 2 – 42 30 JUNE 2020
	VNKT AD 2 – 4	01 JULY2018	VNKT AD 2 – 43 30 JUNE 2020
	VNKT AD 2 – 5	01 JULY2018	VNKT AD 2 – 44 30 JUNE 2020
	VNKT AD 2 – 6	01 JULY2018	VNKT AD 2 – 45 30 JUNE 2020
	VNKT AD 2 – 7	01 JULY2018	VNKT AD 2 – 46 30 JUNE 2020
	VNKT AD 2 – 8	01 JULY2018	VNKT AD 2 – 47 30 JUNE 2020
	VNKT AD 2 – 9	01 JULY2018	VNKT AD 2 – 48 30 JUNE 2020
	VNKT AD 2 – 10	22 APRIL 2021	VNKT AD 2 – 49 30 JUNE 2020
	VNKT AD 2 – 11	01 JULY2018	VNKT AD 2 – 50 30 JUNE 2020
	VNKT AD 2 – 12	30 APRIL 2019	VNKT AD 2 – 51 30 JUNE 2020
	VNKT AD 2 – 13	01 JULY2018	VNKT AD 2 – 52 30 JUNE 2020
	VNKT AD 2 – 14	01 JULY2018	VNKT AD 2 – 53 30 JUNE 2020
	VNKT AD 2 – 15	01 JULY2018	VNKT AD 2 – 54 30 JUNE 2020
	VNKT AD 2 – 16	01 JULY2018	VNKT AD 2 – 55 30 JUNE 2020
	VNKT AD 2 – 17	22 APRIL 2021	VNKT AD 2 – 56 30 JUNE 2020
	VNKT AD 2 – 18	3 DECEMBER 2020	VNKT AD 2 – 57 30 JUNE 2020
	VNKT AD 2 – 19	30 JUNE 2020	VNKT AD 2 – 58 30 JUNE 2020
	VNKT AD 2 – 20	30 JUNE 2020	

VNKT AD 2.12 RUNWAY PHYSICAL CHARACTERISTICS

Designation RWY NR	TRUE & MAG BRG	Dimensions of RWY (M)	Strength PCN and surface of RWY and SWY	THR Coordinates, RWY End Coordinates	THR elevation
1	2	3	4	5	6
02	022°	3078 x 45	76 F/C/W/T	27°41' 01.96" N* 085°21' 12.20" E 27°42' 25.60" N* 085° 21' 50.17" E	1316.9m (4320 ft)
20	202°	3078 x 45	76 F/C/W/T	27° 42' 25.60" N* 085° 21' 50.17" E 27° 40' 52.92" N* 085° 21' 08.10" E	1339.5m (4395 ft)
Slope of RWY-SWY	SWY Dimensions M	CWY Dimensions M	Strip Dimensions M		Remarks
7	8	9	10	11	12
1.2 %	-	300 x 150 300 x 150	3198x150		

VNKT AD 2.13 DECLARED DISTANCES

RWY Designator	TORA (m)	TODA (m)	ASDA (m)	LDA (m)	Remarks
1	2	3	4	5	6
02	3078	3378	3078	2778	
20	3078	3378	3078	3078	

VNKT AD 2.14 APPROACH AND RUNWAY LIGHTING

RWY Designat ion	APCH LGT Type Length INTST	THR LGT color WBAR	VASIS PAPI	TDZ LGT LEN	RWY Center Line LGT Length, spacing color, INTST	RWY edge LGT LEN, spacing color INTST	RWY End LGT Color	SWY LGT LEN M Color	Remarks
1	2	3	4	5	6	7	8	9	10
02	870M (29 X30) LIH (High intensity consisting of extended center line)	Green	PAPI 3.00°	NIL	3078m, 30m c/c, Bi- directional variable white-red inset center line lights, High Intensity	3078m , 60m c/c, Bi- directional variable white- yellow, Red- Yellow elevated edge lights, High Intensity	Red	NIL	CAT I APP lights Barrette type with Sequential Flasher
20	NIL	Green	PAPI 3.00°	NIL	3078m, 30m c/c, Bi- directional variable white-red inset center line lights, High Intensity	3078m , 60m c/c, Bi- directional variable white- yellow elevated edge lights, High Intensity	Red	NIL	PAPI RWY 20 is restricted to be usable within 3NM from Run- way Threshold with clearly visible.


* WGS -84 Coordinates

AERODROME CHART-ICAO

AERODROME ELEV 4395 ft.

TWR 118.1
APP 120.6/125.1 MHZ
GND 121.9

KATHMANDU / TRIBHUVAN
INTERNATIONAL AIRPORT

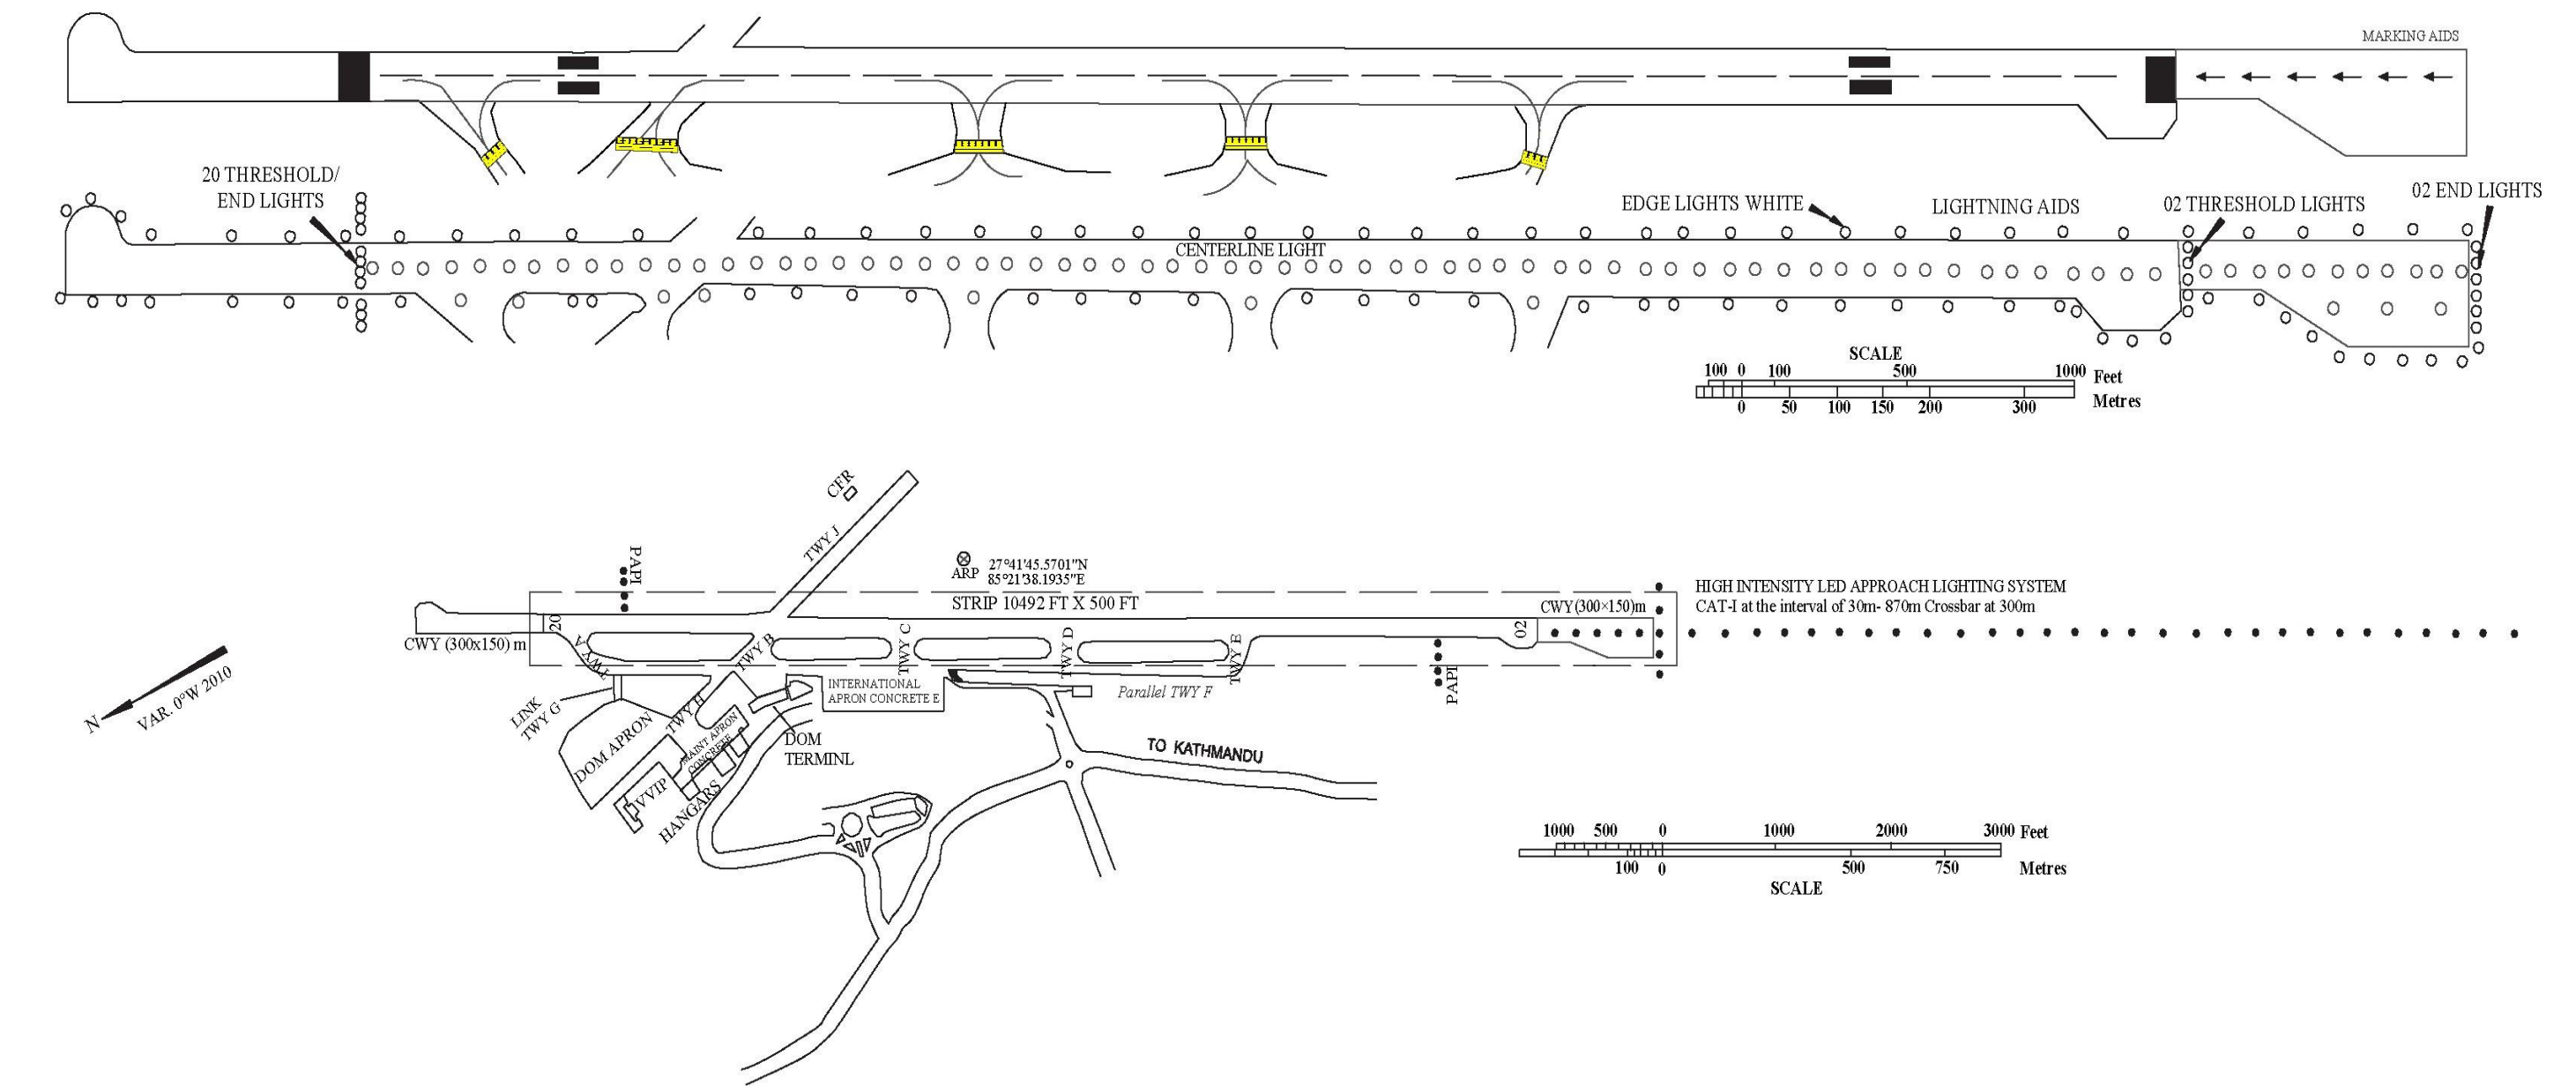


AERODROME GROUND
MOVEMENT CHART-ICAO

APRON
ELEV
4395 ft.

TWR 118.1
GND 121.9
ATIS 127.0

KATHMANDU,
NEPAL
Tribhuvan Int'l

SCALE 1:25000

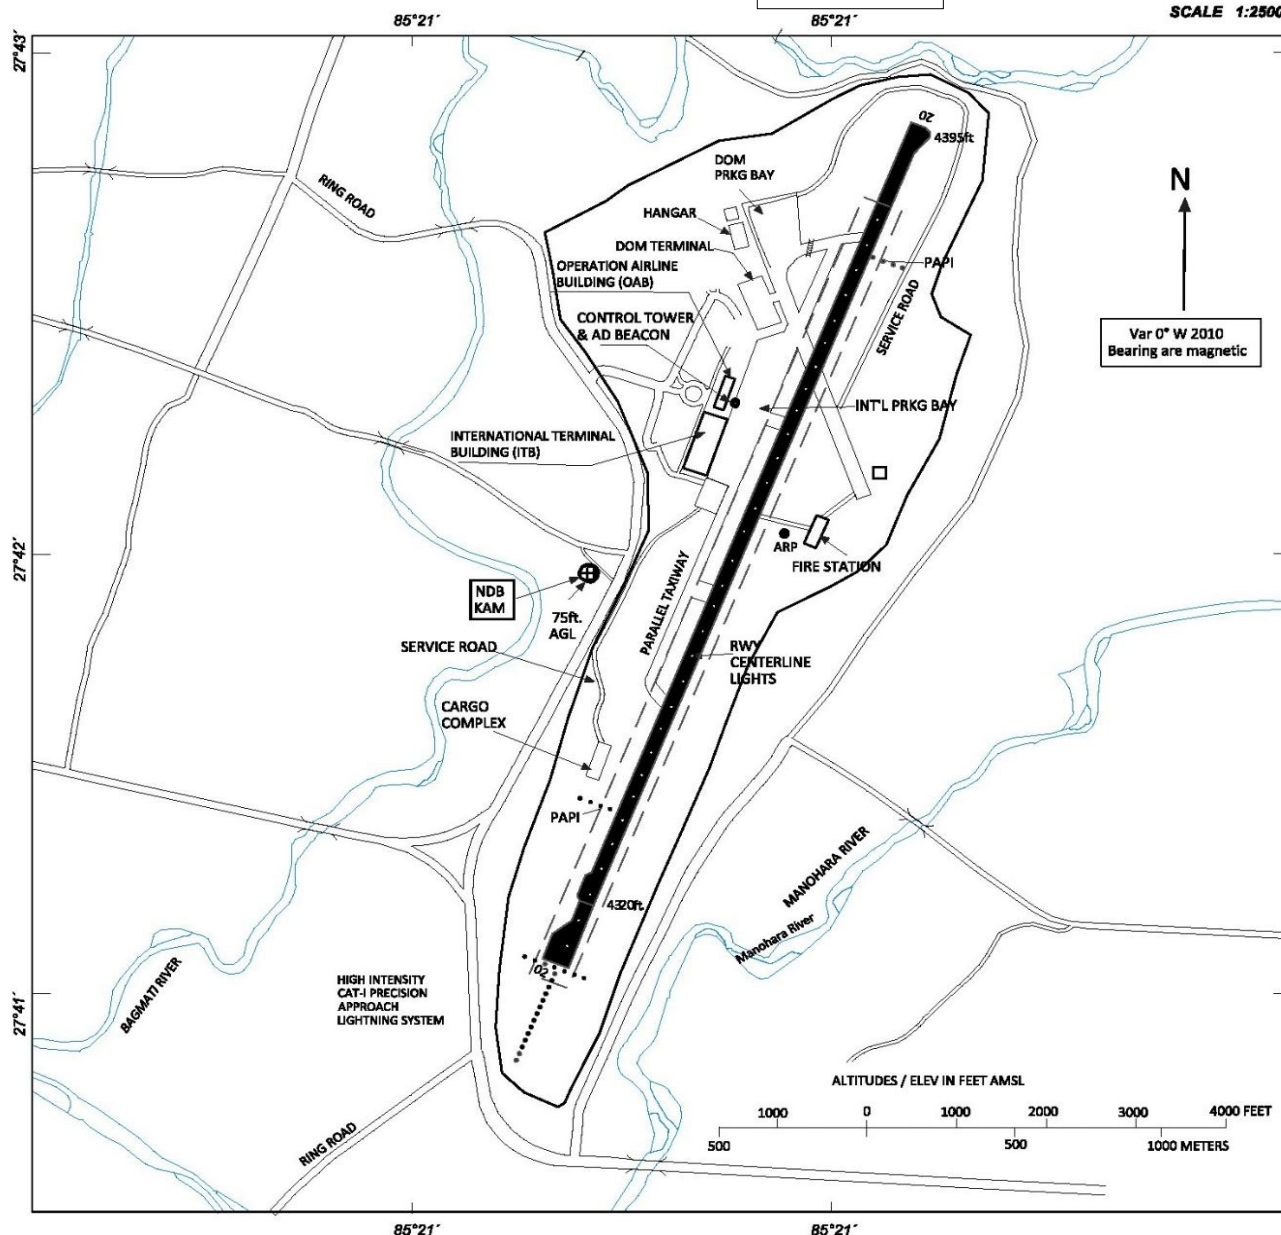

Approach Lights High intensity Cat-I Precision LED Approach Light System at RWY 02 RWY Light System High intensity bi-directional white-yellow, Red Yellow LED elevated edge lights of variable brilliance and High intensity bi-directional white-red LED inset center line lights of variable brilliance PAPI RWY 20 / 02 High Intensity of variable brilliance (Angle 3.00°) THR. Other Lights ABN, flood, obstructions					AIRPORT OPERATING MINIMA TAKE OFF RWY 02-20			
RUNWAY DECLARED DISTANCES					TURBO Prop ACFT	1 & 2 ENG	1600M	VISIBILITY
RWY	TORA	TODA	ASDA	LDA		3 & 4 ENG	800M	
02	3078	3378	3078	2778				
20	3078	3378	3078	3078				
VOR Check Points: TWY A (27°42'20.41"N; 085°21'44.04"E) TWY E (27°41'27.27"N; 085°21'18.49"E)					Jet / ACFT	2 OR MORE ENG	800M	